


WEST ELEVATION

SCALE 1/4" = 1'-0" PERMIT SET (KINTZ RESIDENCE) 02-10-2010
 E.L.A. DESIGNS, LLC 2010
 360-466-2510 or support@eladesigns.com

- NOTES:
 1. DECK HANDRAIL IS OMITTED FOR PLAN CELESTRY.
 2. DECK HANDRAIL TO BE SET 36" ABOVE FINISH DECK SERVICE.
 3. HANDRAIL BALUSTRADE NOT TO HAVE MORE THAN 4" SPACING BETWEEN MAX.

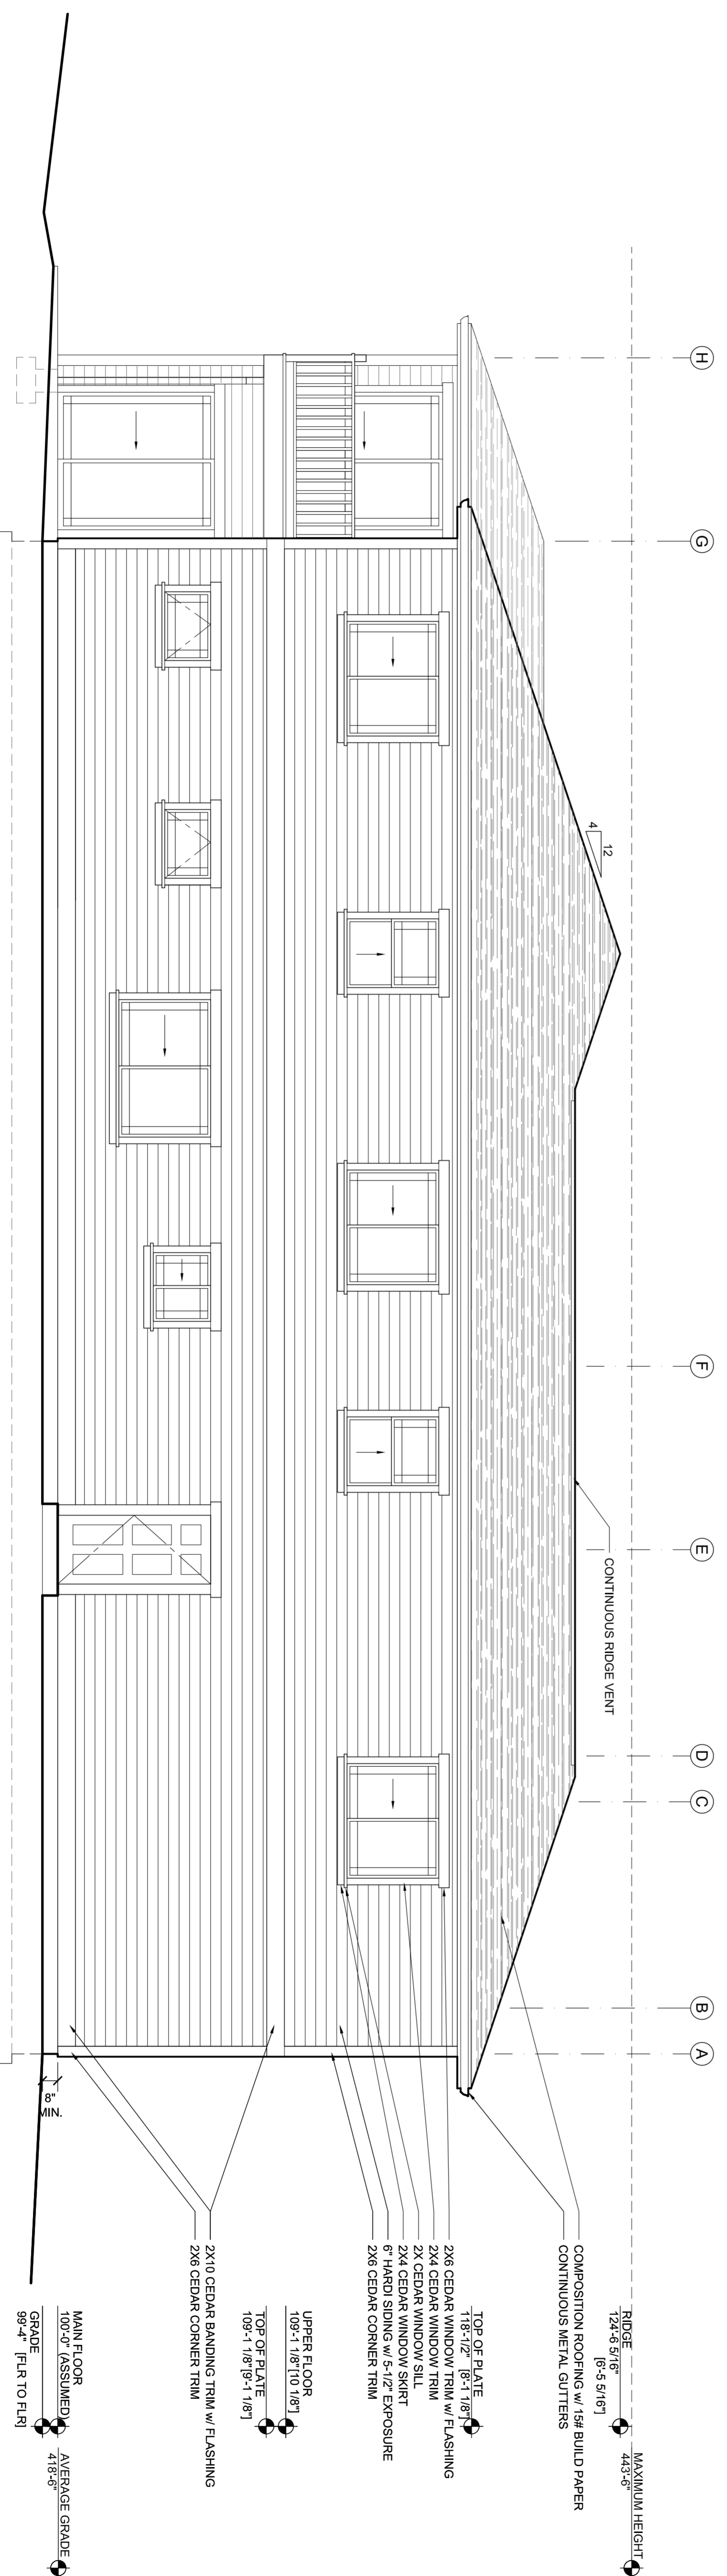

SOUTH ELEVATION

SCALE 1/4" = 1'-0" PERMIT SET (KINTZ RESIDENCE) 02-10-2010
 E.L.A. DESIGNS, LLC 2010
 360-466-2510 or support@eladesigns.com